



FIRST FLOOR PLAN 1/4"=1'-0"

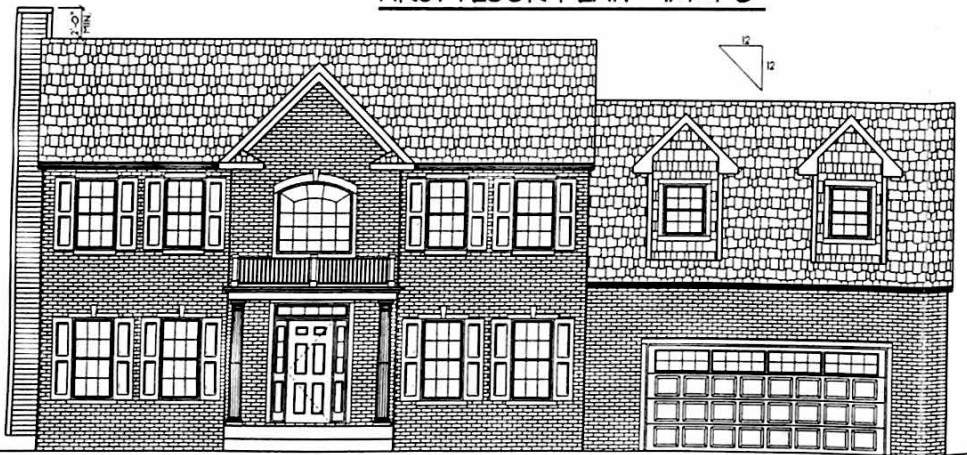

FRONT ELEVATION 1/4"=1'-0"

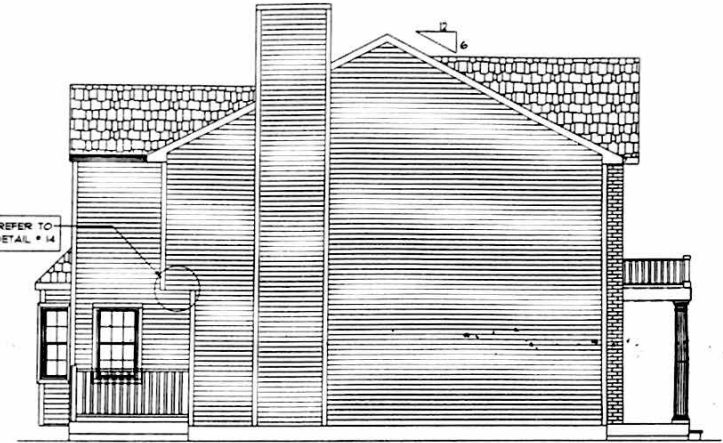

LEFT SIDE ELEVATION 1/4"=1'-0"

2x6 STUDS @ 16" OC
AT ALL EXTERIOR WALLS
UNLESS OTHERWISE NOTED

POINT LOAD FROM ABOVE
PROVIDE THE FOLLOWING:
1) SOLID BLOCKING BETWEEN BEAM
FOR BILLY AND PLYWOOD SUBFLOOR
2) A TRIMMER OF THREE STUDS IN
A BEARING WALL AS BEAT JACKS

THESE DRAWINGS ARE IN ACCORDANCE WITH THE FOLLOWING DESIGN CRITERIA.

1. IRC-2018
2. WIND DESIGN ZONE 1 (100 MPH)
3. LOAD DESIGN: 40 PSF LIVING AREA LOADS
30 PSF SLEEPING AREA LOADS
30 PSF DEAD LOADS
30 PSF ATTIC LOADS
40 PSF EXTERIOR DECK LOADS
30 PSF SNOW LOADS
4. FROST DEPTH: MINIMUM 3'-0" DEEP
5. CLIMATE ZONE: 8A
6. CONSTRUCTION TYPE: BR
7. OCCUPANCY TYPE: R3
8. BUILDING HEIGHT: MAXIMUM 38'-0"
MEASURED FROM TOP OF FOUNDATION TO RIDGE
9. ALL INSULATION IN EXTERIOR WALLS ARE BASED ON THE PRINCIPLES AS PER THE PRESCRIPTIVE METHOD OF TABLE 602.3 OF THE ENERGY CONSERVATION CODE.

WINDOW SCHEDULE									
TYPICAL WINDOW 12' x 6'					TYPICAL WINDOW 12' x 8'				
NO.	DESCRIPTION	TYPE	QTY	AREA / S.F.	NO.	DESCRIPTION	TYPE	QTY	AREA / S.F.
1	12' x 6'	AW	1	72.00	1	12' x 8'	AW	1	96.00
2	12' x 6'	AW	1	72.00	2	12' x 8'	AW	2	192.00
3	12' x 6'	AW	1	72.00	1	12' x 8'	AW	1	96.00
4	12' x 6'	AW	1	72.00	1	12' x 8'	AW	1	96.00
5	12' x 6'	AW	1	72.00	1	12' x 8'	AW	1	96.00
6	12' x 6'	AW	1	72.00	1	12' x 8'	AW	1	96.00
7	12' x 6'	AW	1	72.00	1	12' x 8'	AW	1	96.00
8	12' x 6'	AW	1	72.00	1	12' x 8'	AW	1	96.00
9	12' x 6'	AW	1	72.00	1	12' x 8'	AW	1	96.00
10	12' x 6'	AW	1	72.00	1	12' x 8'	AW	1	96.00


DOOR SCHEDULE									
TYPICAL DOOR 3' x 6'					TYPICAL DOOR 3' x 8'				
NO.	DESCRIPTION	TYPE	QTY	AREA / S.F.	NO.	DESCRIPTION	TYPE	QTY	AREA / S.F.
1	3' x 6'	AD	1	18.00	1	3' x 8'	AD	1	24.00
2	3' x 6'	AD	1	18.00	1	3' x 8'	AD	1	24.00
DESIGN PRESSURE									
WIND ZONE	WIND SPEED	WIND DIRECTION	WIND EXPOSURE	WIND PROFILE	WIND PRESSURE	WIND DIRECTION	WIND EXPOSURE	WIND PROFILE	WIND PRESSURE
1	100	100	100	100	100	100	100	100	100
2	100	100	100	100	100	100	100	100	100
DLR DIMENSIONS, INC.
IS NOT LIABLE FOR
ANYTHING TO THE
CONTRACTOR TO THE
EXTENT OF THE
CONTRACTOR'S
OBLIGATIONS AND
LIABILITIES UNDER
THE CONTRACT.
ALL DIMENSIONS AND
NOTES SHALL BE
CONSIDERED AS
PART OF THE
CONTRACT.


DLR DIMENSIONS, INC.
RESIDENTIAL DESIGNERS
60 GREENWICH AVENUE
WARWICK, RHODE ISLAND 02886
PHONE: (401) 736-3566
EMAIL: dldimensions@gmail.com

28 X 36 COLONIAL
DERCOLE DRIVE, CRANSTON, RI
SCALE NOTED
DATE: Friday, September 01, 2018
PREPARED FOR:
COLUCH ORGANIZATION, LLC
DRAWING NUMBER:
101B
1 OF 3

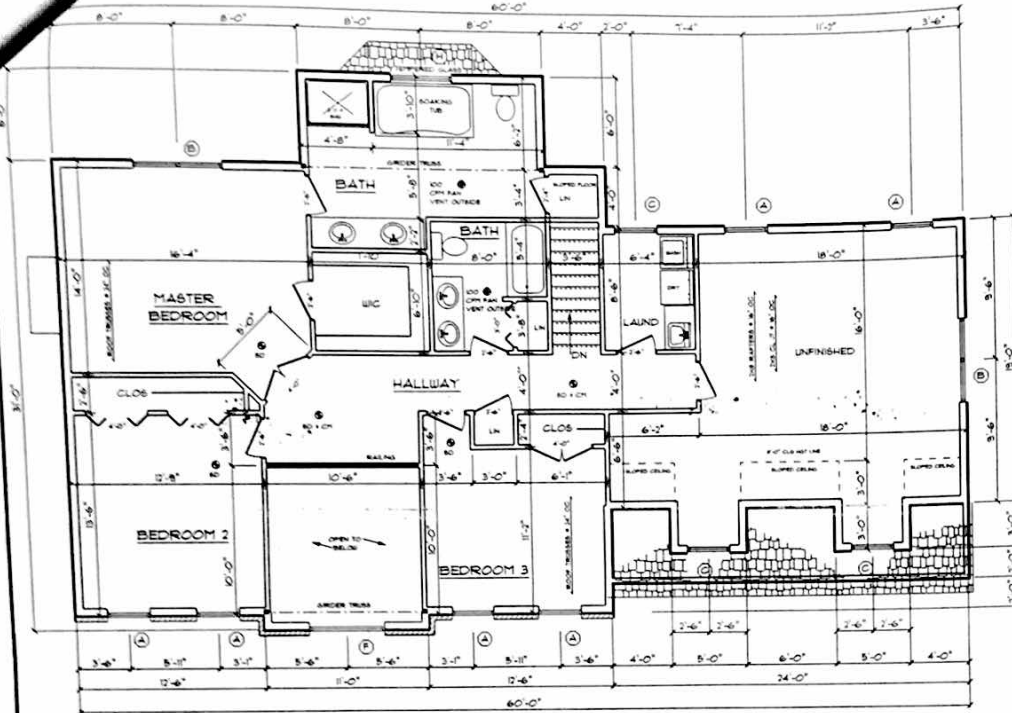


SECOND FLOOR PLAN 1/4"=1'-0"


2x6 STUDS @ 16" OC
AT ALL EXTERIOR WALLS
UNLESS OTHERWISE NOTED

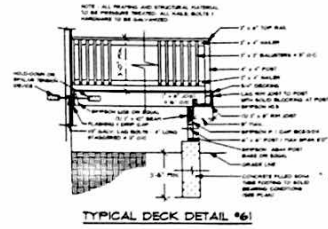


TYPICAL DECK DETAIL #61

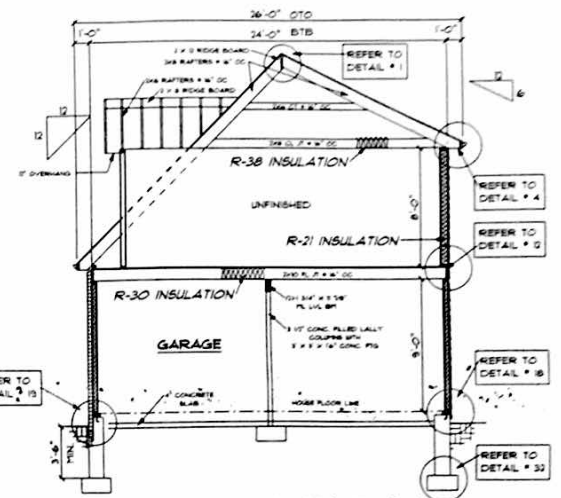

CROSS SECTION 'B' 1/4"=1'-0"

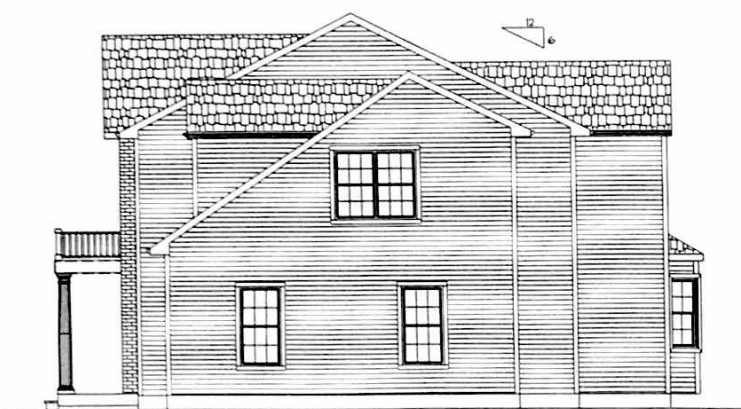

RIGHT SIDE ELEVATION 1/4"=1'-0"

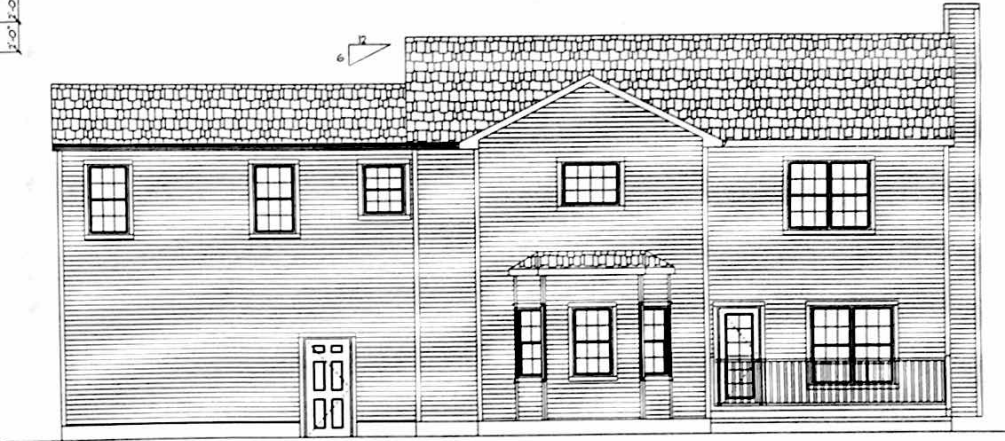

BACK ELEVATION 1/4"=1'-0"

<p>OUR DIMENSIONS ARE NOT LIABLE FOR CHANGES TO NOTES, SPECIFICATIONS, AND/OR CONTRACTOR NOT SHOWN. ALL DIMENSIONS AND MATERIALS SHALL BE IN ACCORDANCE WITH LOCAL CODES PRIOR TO AND DURING CONSTRUCTION.</p>	<p>DLR DIMENSIONS, INC. RESIDENTIAL DESIGNERS</p>		<p>28 X 36 COLONIAL DERCOLE DRIVE, CRANSTON, RI</p>	
	SCALE: NOTED	DATE: Friday, September 01, 2017	APPROVED:	DRAWN BY: CMB
	PREPARED FOR:		DRAWING NUMBER:	
	COLUGH ORGANIZATION, LLC		1013	
<p>610 GREENWICH AVENUE WARWICK, RHODE ISLAND 02886</p>		<p>PHONE: (401) 736-3366 EMAIL: dlr@dlr-dimensions.com</p>		<p>1 OF 3</p>